


Produced 19.04.2010 from the Ordnance Survey National Geographic Database and incorporating surveyed revision available at this date. © Crown Copyright 2010.

Reproduction in whole or part is prohibited without the prior permission of Ordnance Survey.

Ordnance Survey, the OS Symbol and OS Sitemap are registered trademarks of Ordnance Survey, the national mapping agency of Great Britain.

The representation of a road, track or path is no evidence of a right of way.

The representation of features as lines is no evidence of a property boundary.

 


Scale 1:1250

Supplied by: **Latitude - Southampton**
Serial number: 03165800
Centre coordinates: 411702.75 310135.63


Further information can be found on the OS Sitemap Information leaflet or the Ordnance Survey web site:
www.ordnancesurvey.co.uk




North

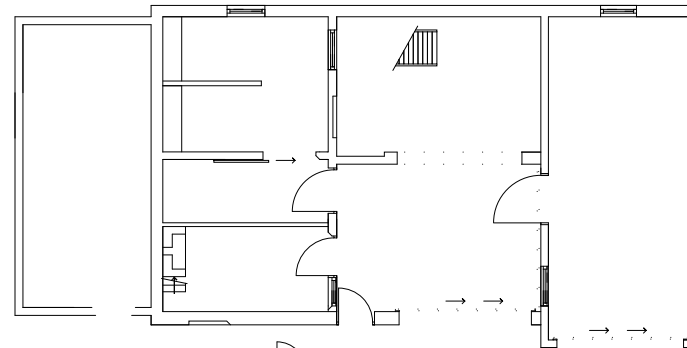

Ground Floor Plan

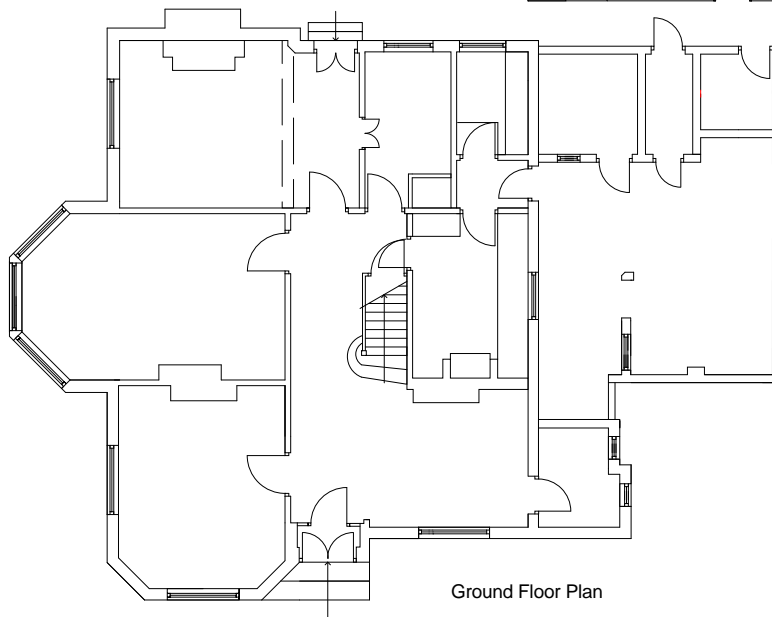

Ground Floor Plan

 

Metre Scale Rule



Proposed Extension and
Coachouse Conversion Works
at
'OVERSTOWE'
BULLDOG LANE
LICHFIELD
WS13 7LN

Sheet No. 11 of 13

EXISTING SITE PLANS

Scale: 1:200 at A3 Date: , May 2010
Revision: A

It has been confirmed by Mr Gareth Hare
(LDC Arboricultural Officer) that there are
no trees or shrubs of note that will be affected
by the proposed works

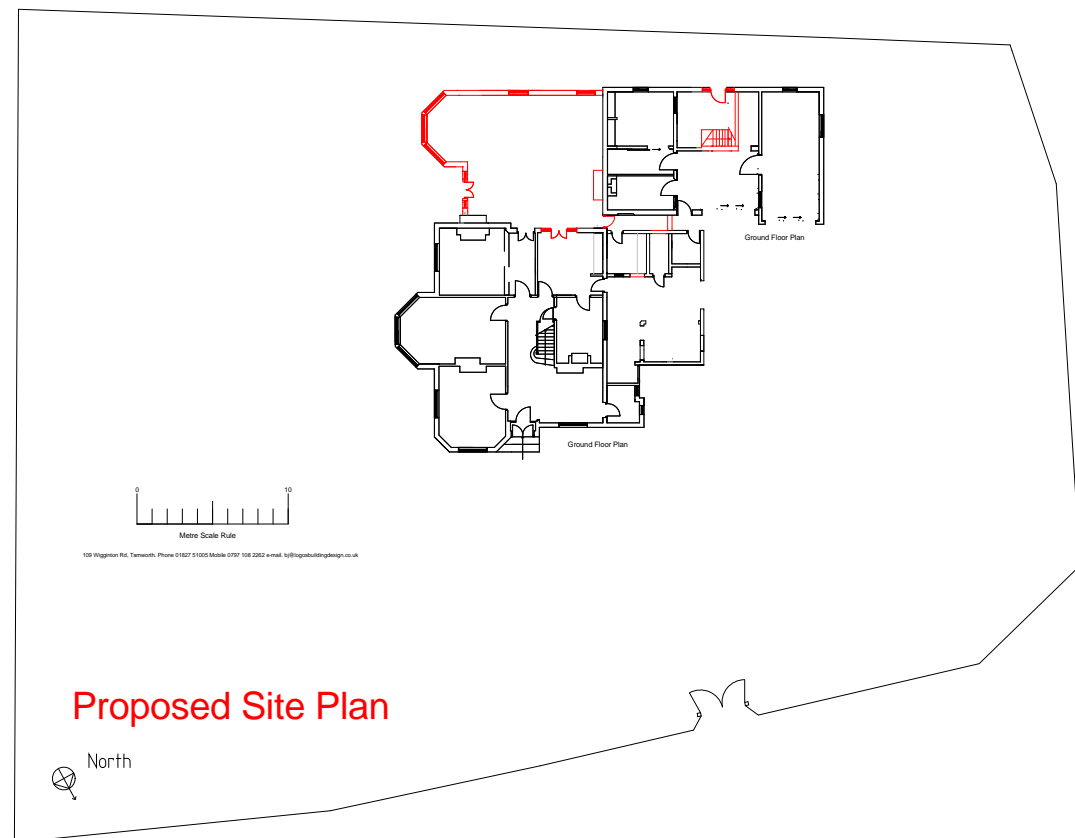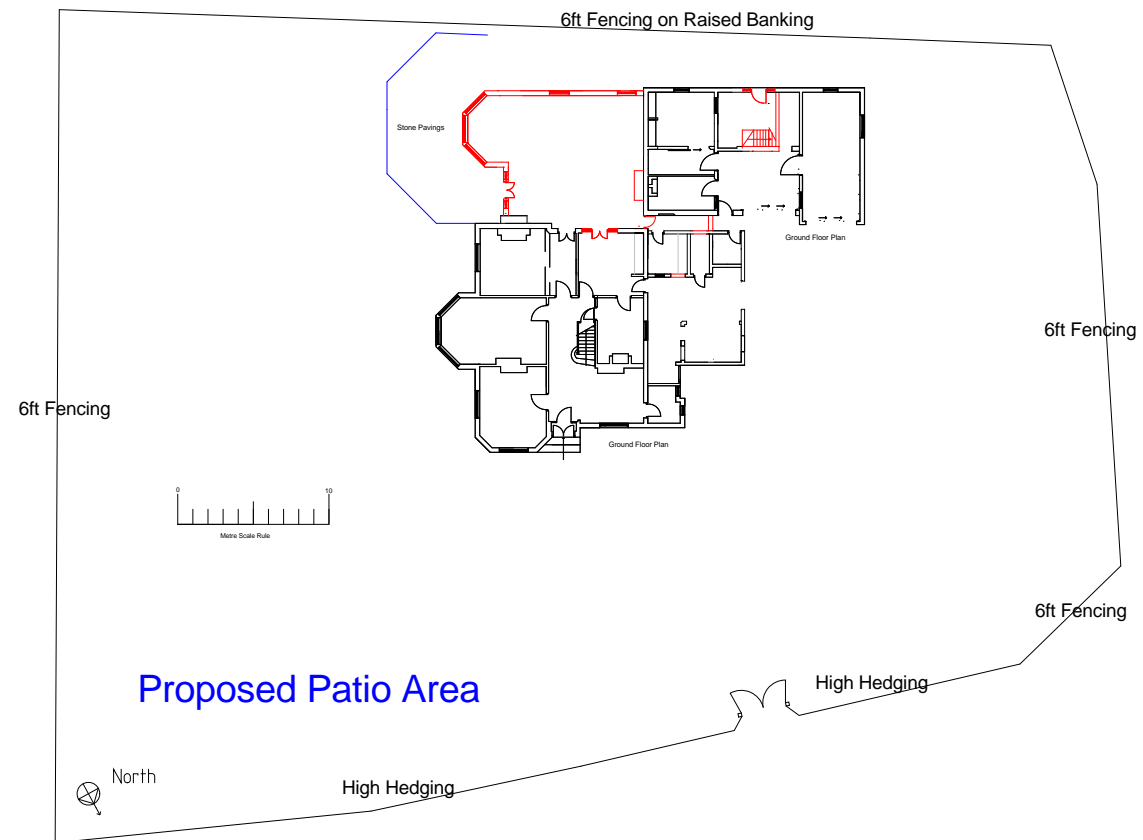

Proposed Extension and
Coachhouse Conversion Works

at 'OVERSTOWE'
BULLDOG LANE
LICHFIELD
WS13 7LN

Sheet No. 10 of 13

PROPOSED AND EXISTING
SITE PLANS

Scale: 1:500 at A3

Date: May 2010

Revision: B