


06/00759/CLE

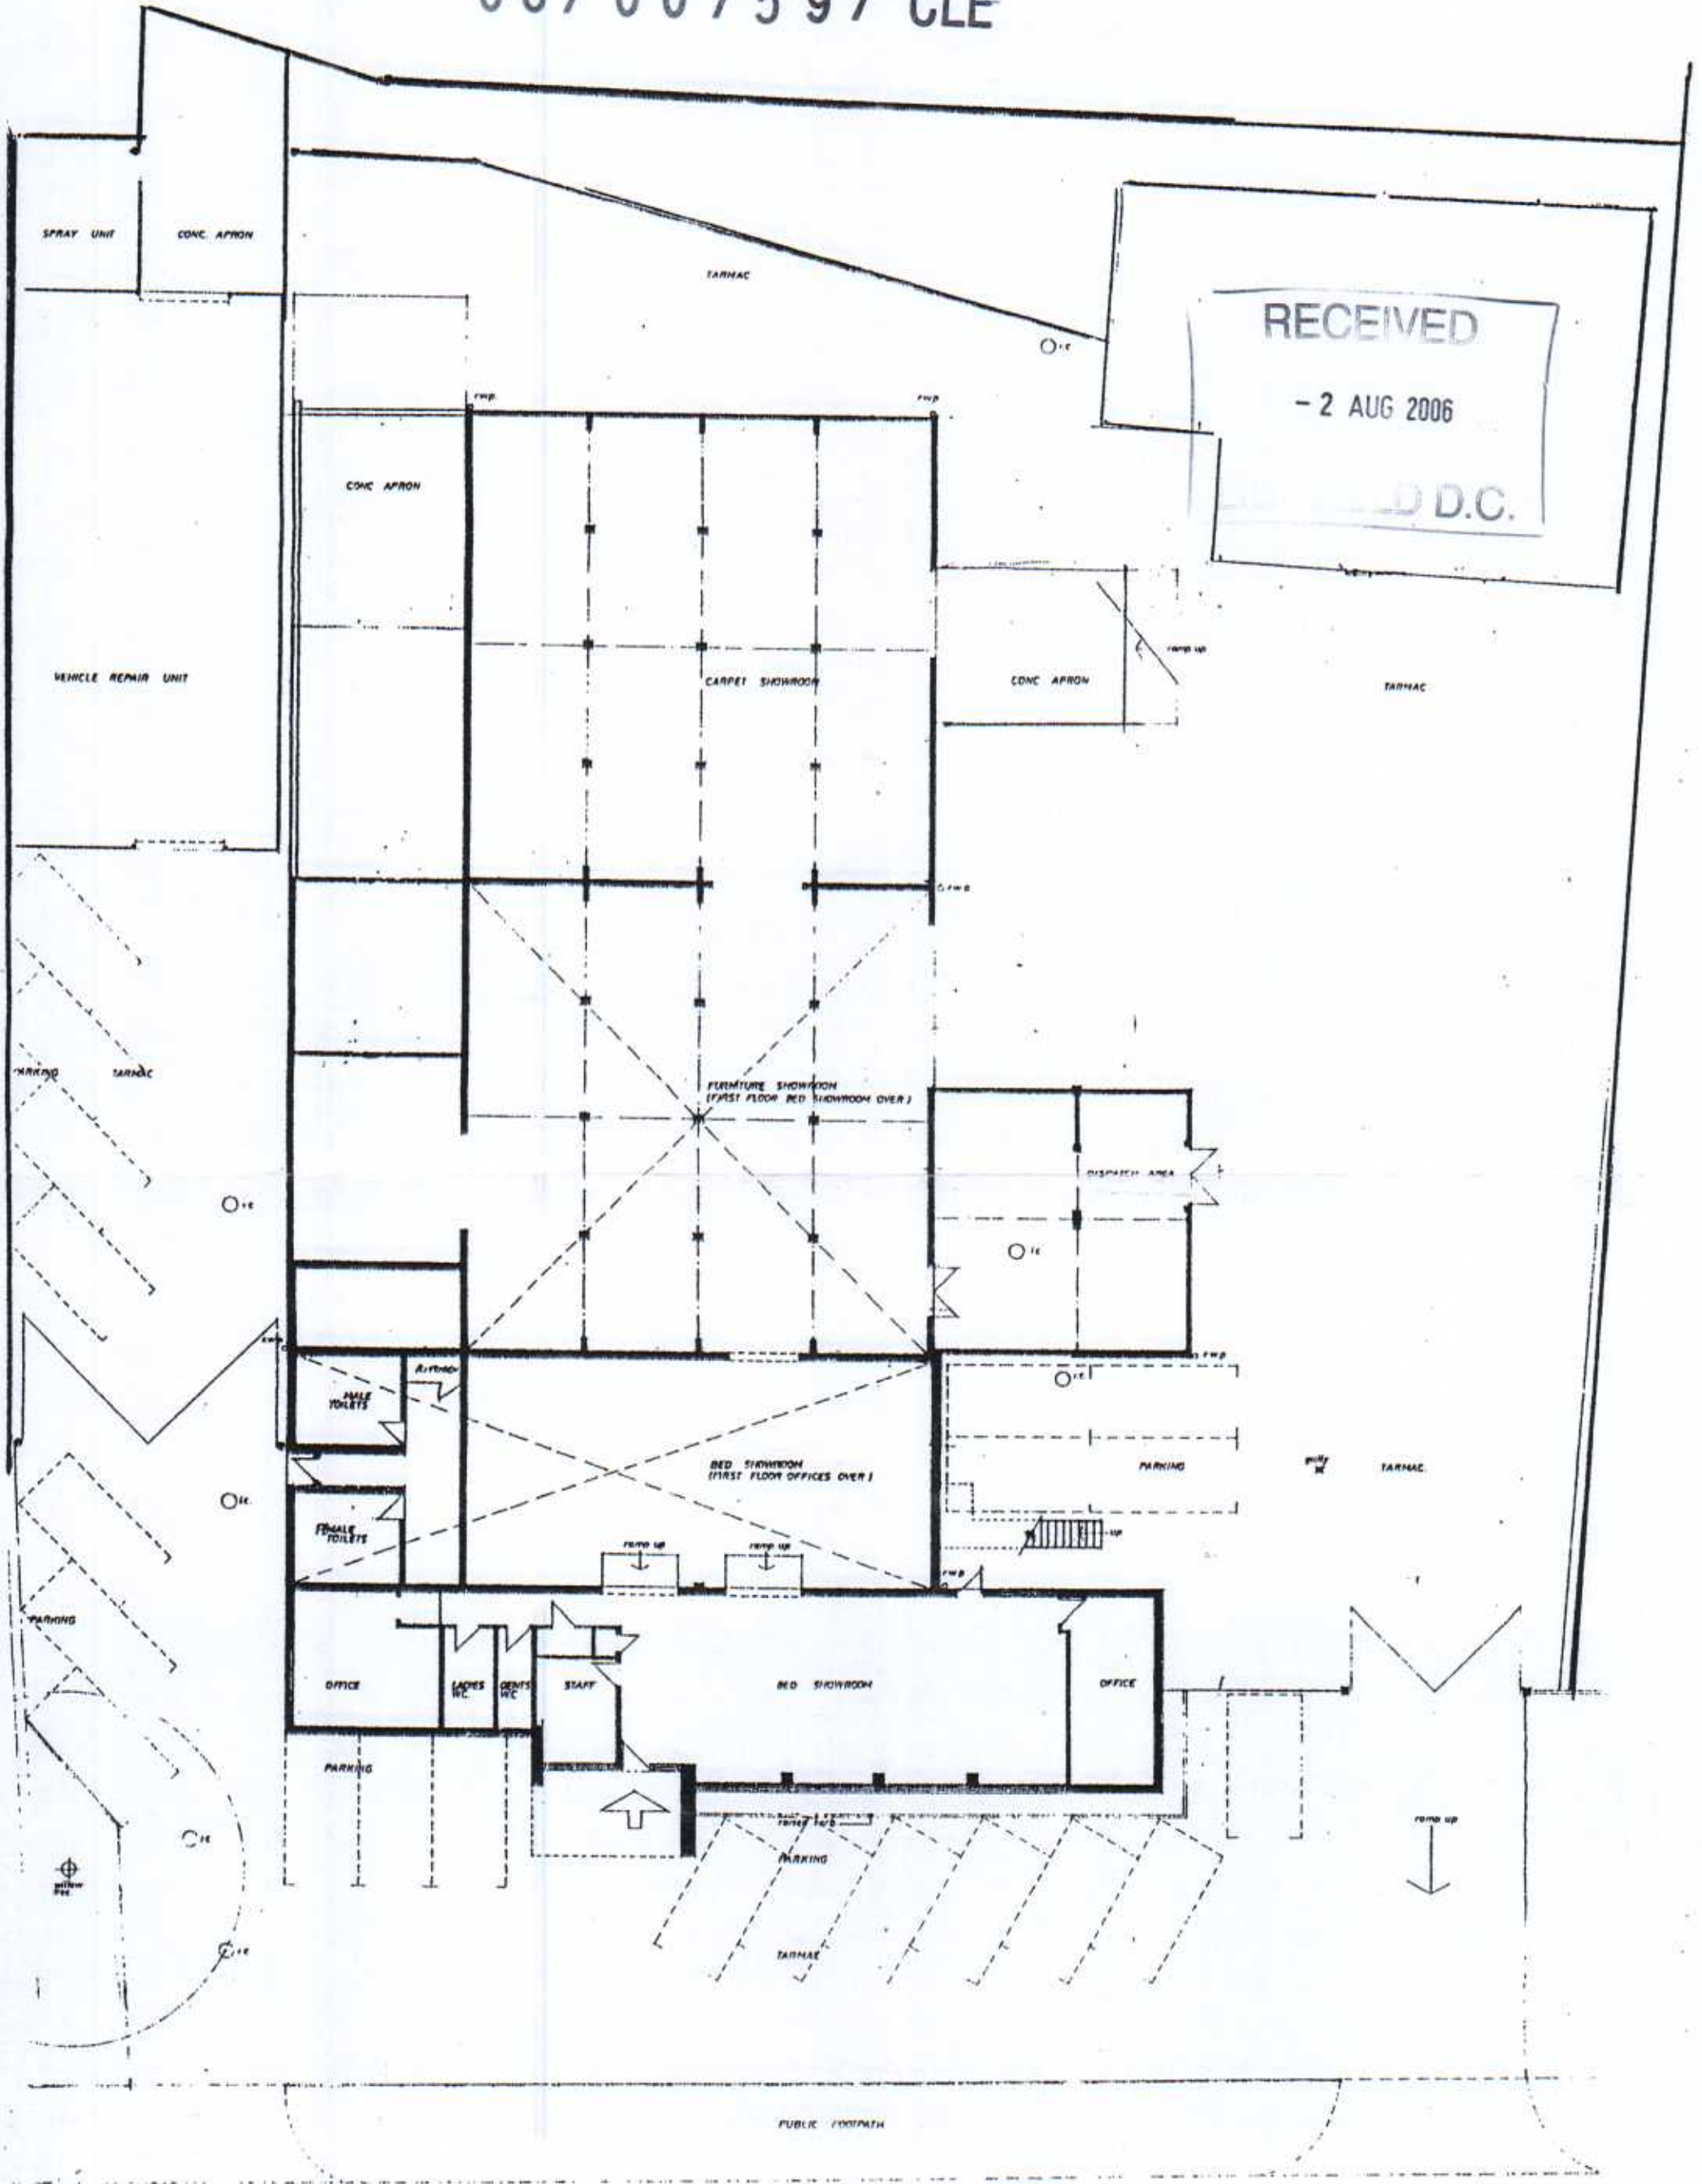

RECEIVED
 - 2 AUG 2006
 D.D.C.

EASTERN AVENUE



Trafalgar House
 20a Market Street
 Lichfield
 Staffordshire WS13 8LH
 T: 01543 418779
 F: 01543 418116
 E: plan@ctplanning.co.uk
 www.ctplanning.co.uk

THREE SPIRES GROUP
 EASTERN AVENUE
 LICHFIELD

MR P SHARPE

BLOCK PLAN

DRAWING NO: 2743/1 SCALE: 1/200

JULY 2006