


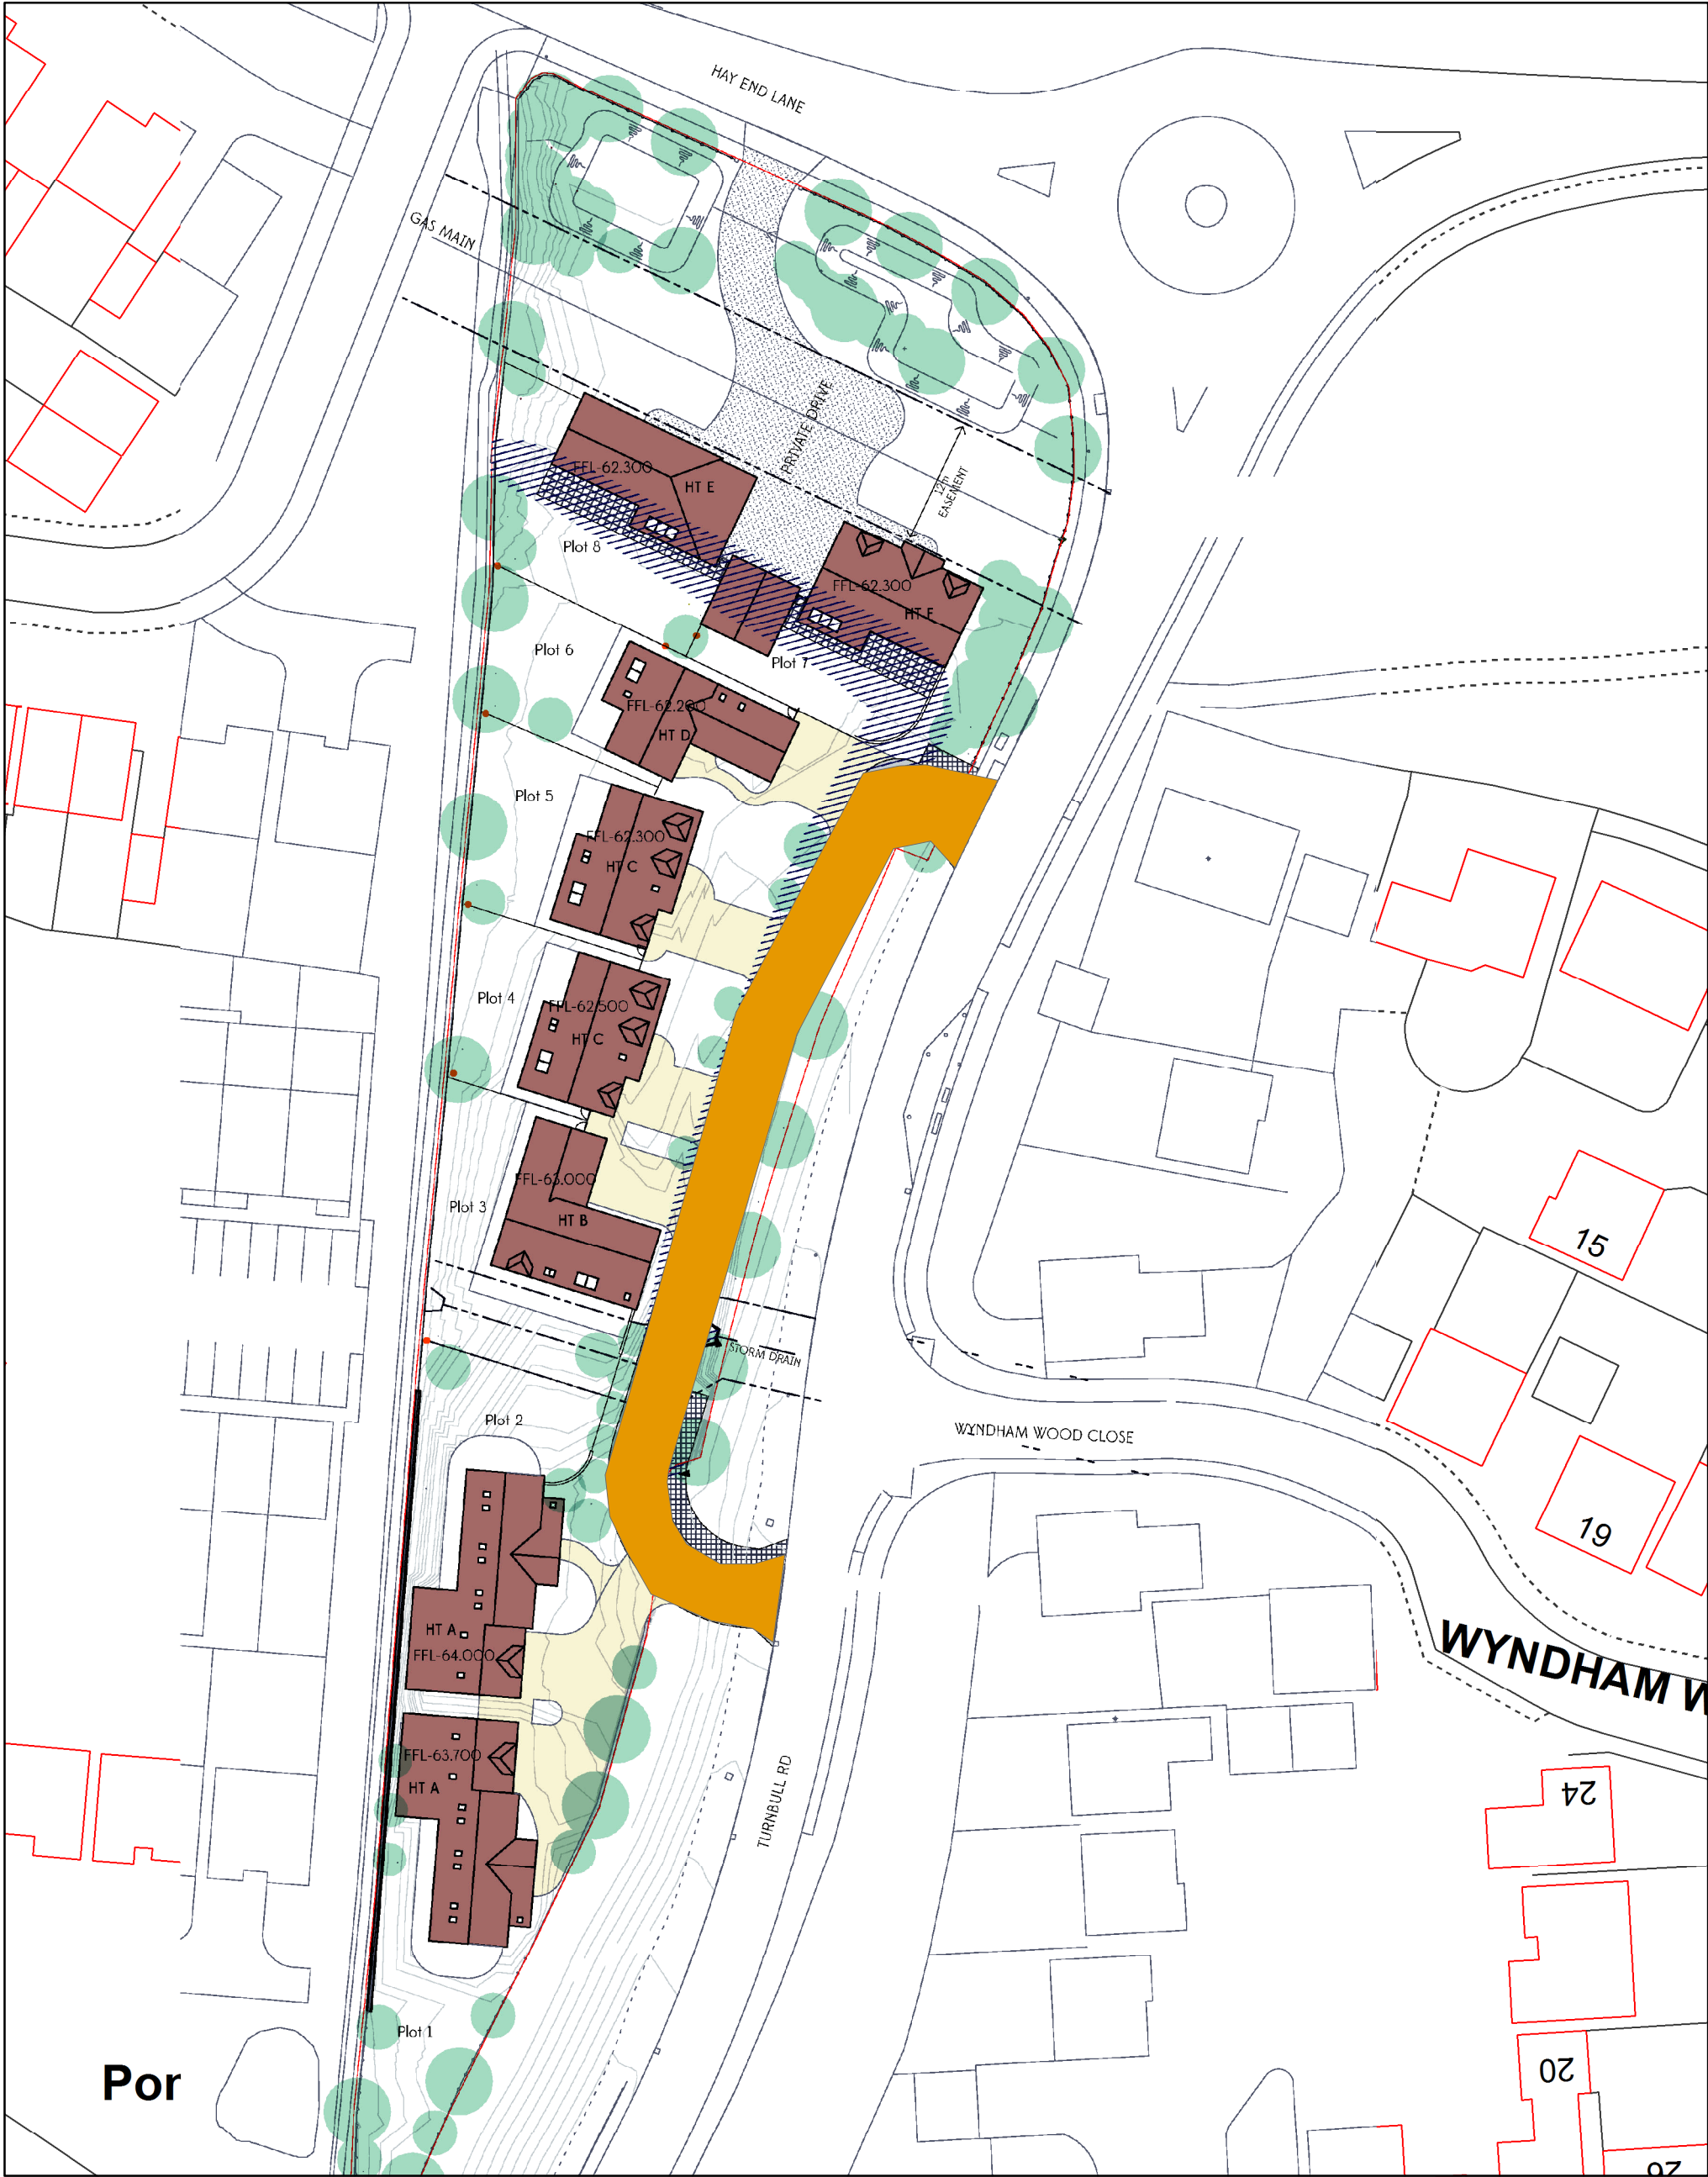

 Lichfield District Council District Council House Frog Lane Lichfield Staffs WS13 6YY Telephone: 01543 308000 enquiries@lichfielddc.gov.uk	Legend  road extent	Drawing Details: Scale 1:566 Date: 19/08/2025 Coordinate System: British National Grid	 © Crown Copyright. Database Rights 2025 Lichfield District Council. Licence No : 100017765.
--	---	---	--